



PLANVIEW

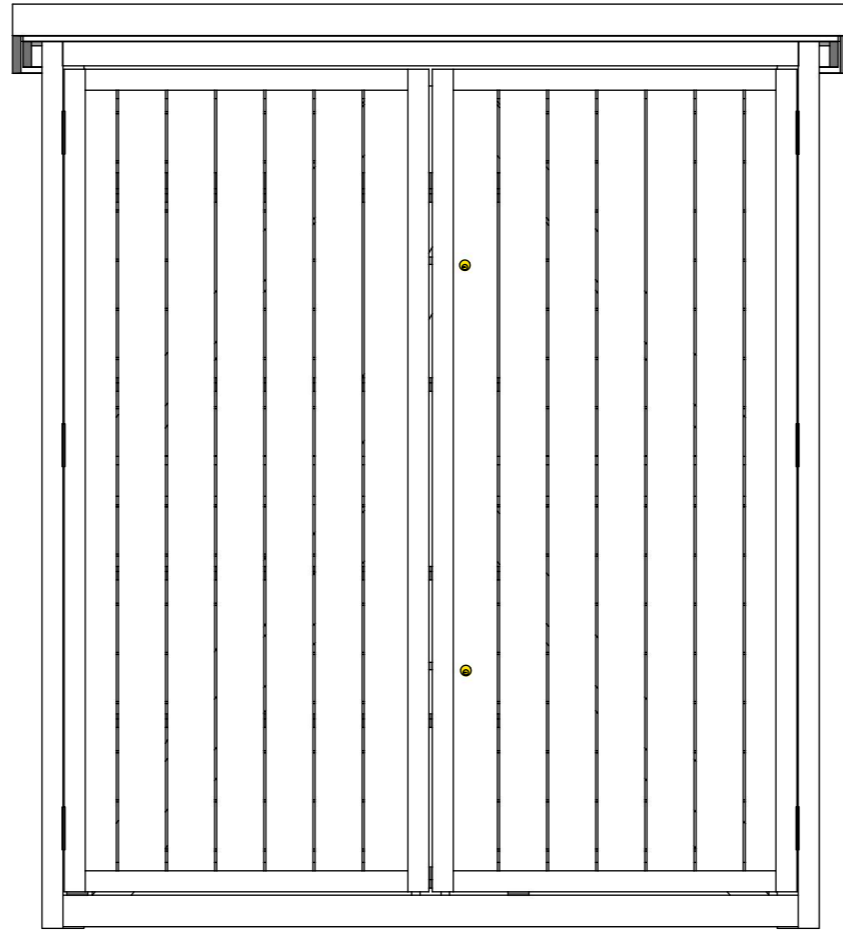

FRONT ELEVATION

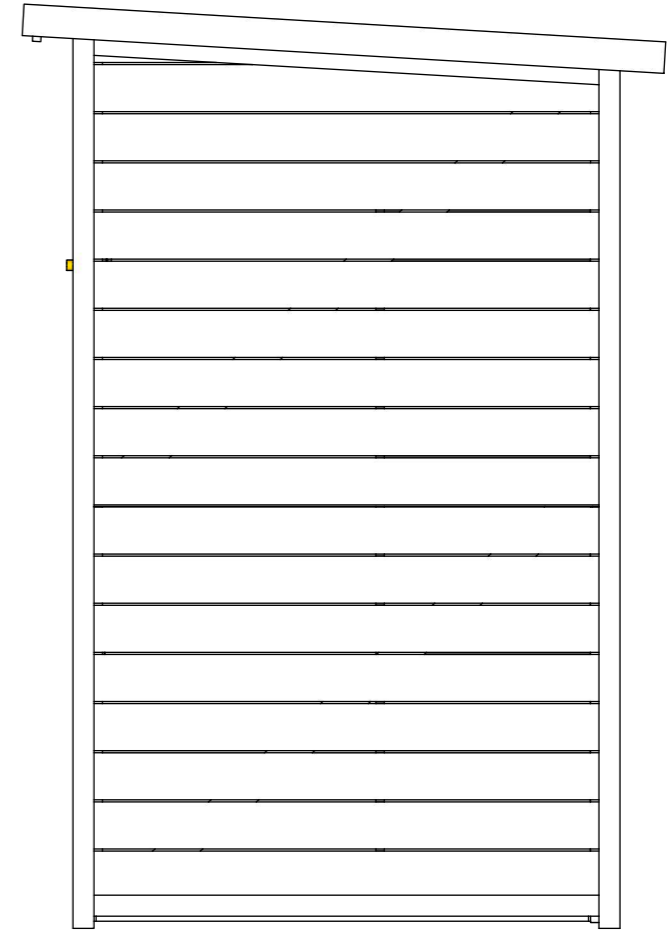


SIDE ELEVATION

**Solid Base Required**

<b>Size:</b> Minimum W2030x D1420mm	<b>Types:</b> Concrete Eco Grid & Shingle Paving Slabs/Brick Tarmac/Resin Bound Surfacing	<b>Optional Skirting:</b> Single Depth for a Slope under 90mm Double Depth for a slope over 90mm (Extra cost)
--	---	---

Please Note: This drawing is intended to give a good representation of the final product. Minor adjustments may occur during the completion of the build to improve durability, function or appearance. Please review the dimensions of all storage items (bikes, bins, etc.) in relation to the internal dimensions shown. Do not scale drawings, dimensions govern.

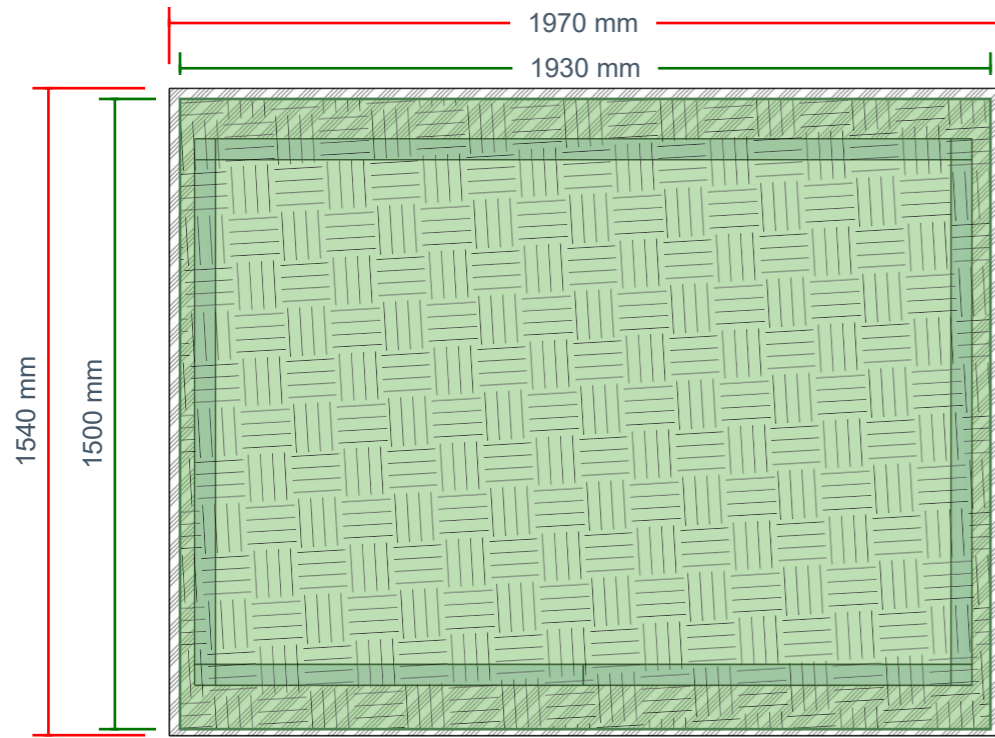

Lid with a wider Trim encasing the Sedum.

**PLANVIEW**

**Sedum Blanket Layers**



Wooden Trim  
(Natural or Painted Finish)

Sedum

Growing Medium

Drainage Filter Fleece

EPDM Rubber Membrane  
(covers the lid)

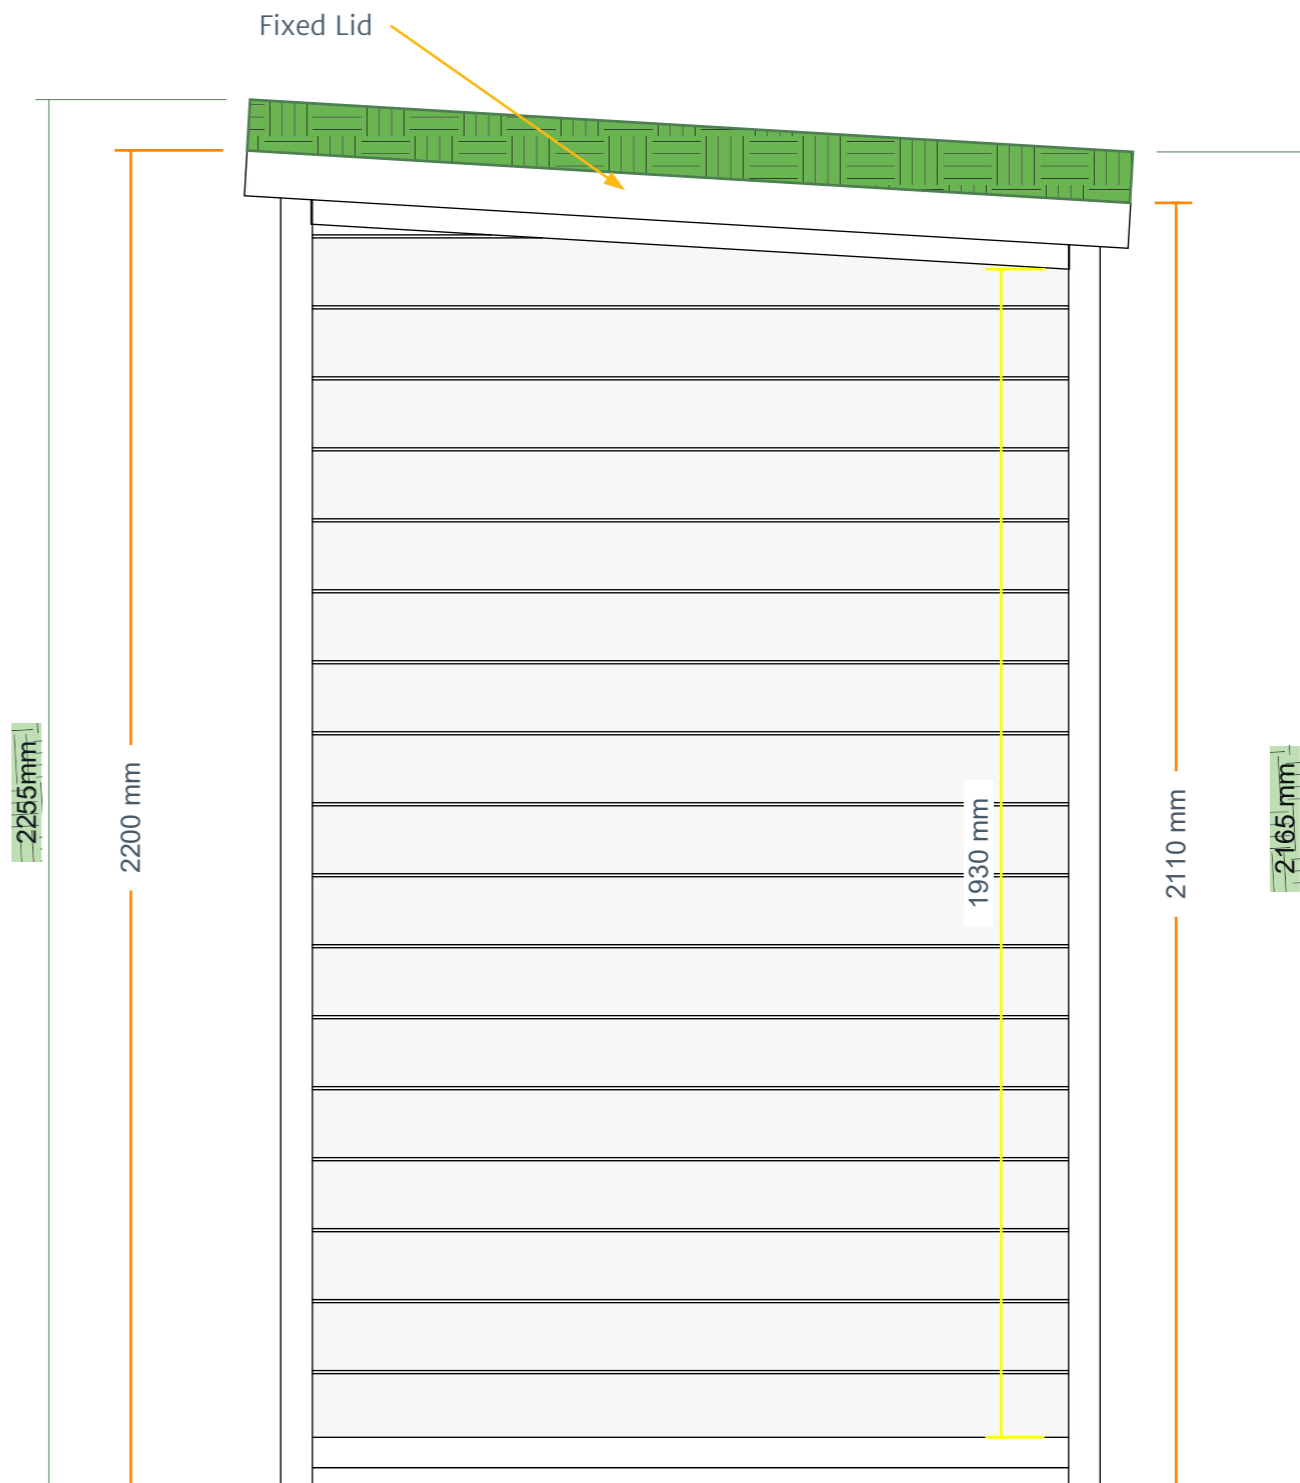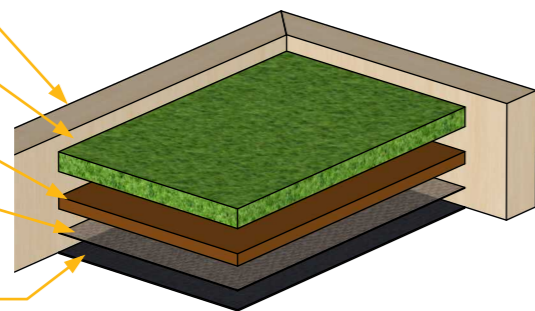

**SIDE ELEVATION**

